



Rot=markieren  
blau=entfernen

Blatt 1/2



Eversbuschstr.

178

28

176

26

74

185

183

181

6212

62

6213

173

171

2,5 m

2,5 m

5,5 m

ca. 2,3 m


2 m

B

B

B



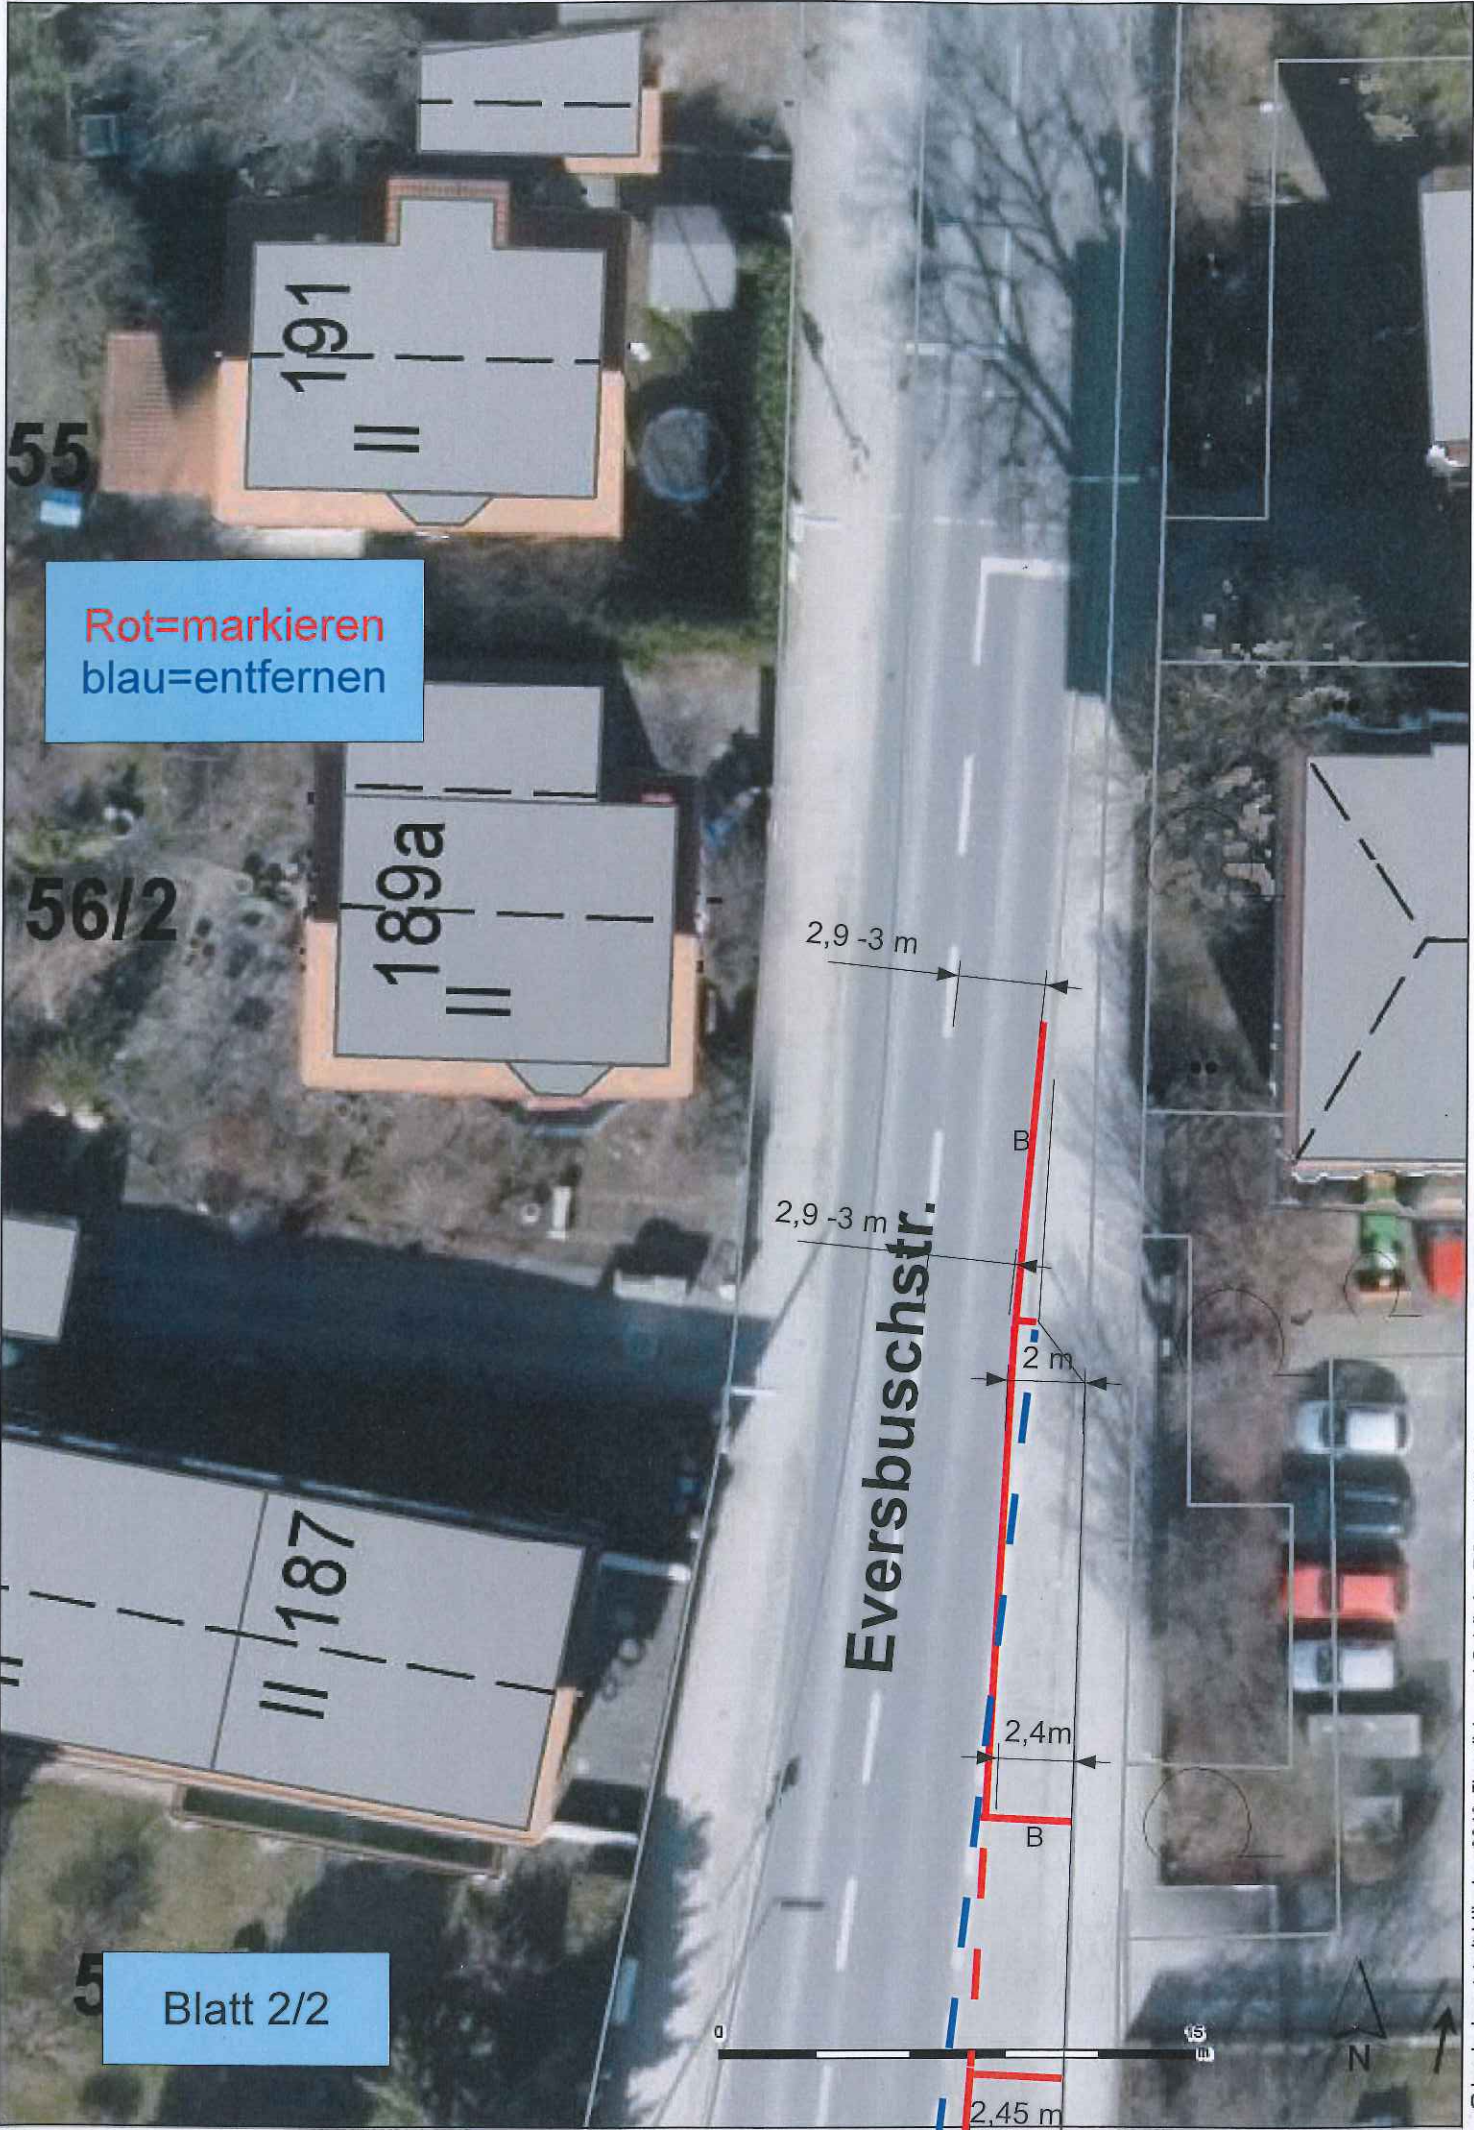

Rot=markieren  
blau=entfernen

56/2

189a

187

Eversbuschstr.

2,9 -3 m

2,9 -3 m

B

2 m

2,4m

B

2,45 m

Blatt 2/2